


El Paso E & P Company, L.P.

DEERLICK CREEK COAL DEGASIFICATION FIELD

Standard Wellbore Diagram (Annular Gas)

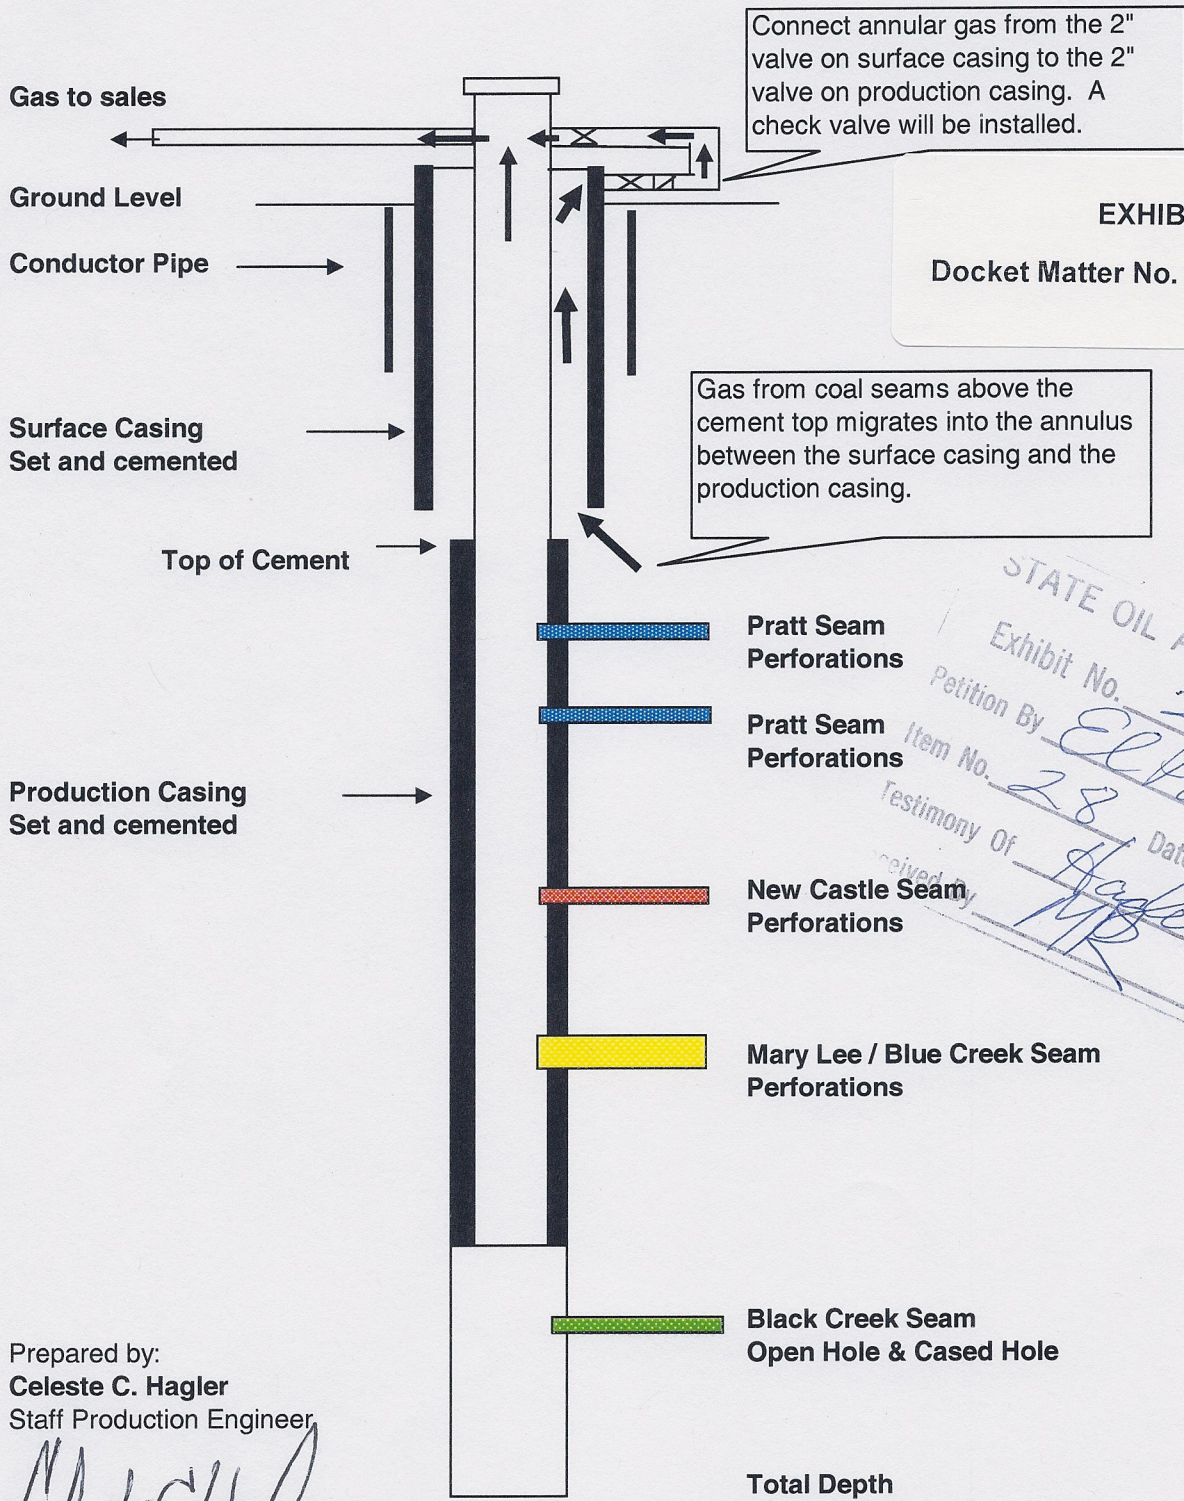

Connect annular gas from the 2" valve on surface casing to the 2" valve on production casing. A check valve will be installed.

Gas from coal seams above the cement top migrates into the annulus between the surface casing and the production casing.

EXHIBIT 2
Docket Matter No. 11-01-06-14

STATE OIL AND GAS BOARD
Exhibit No. 27
Petition By El Paso
Item No. 28
Testimony Of Hagler
Date 11-1-06
Received by MR

Prepared by:
Celeste C. Hagler
Staff Production Engineer

Celeste C. Hagler
10/30/2006